



Copyright ©
contractors to check all dimensions on site and any
discrepancies to be reported immediately to the
architect. Only figured dimensions are to be worked
from except for profile work to timber details.

narracotts architects

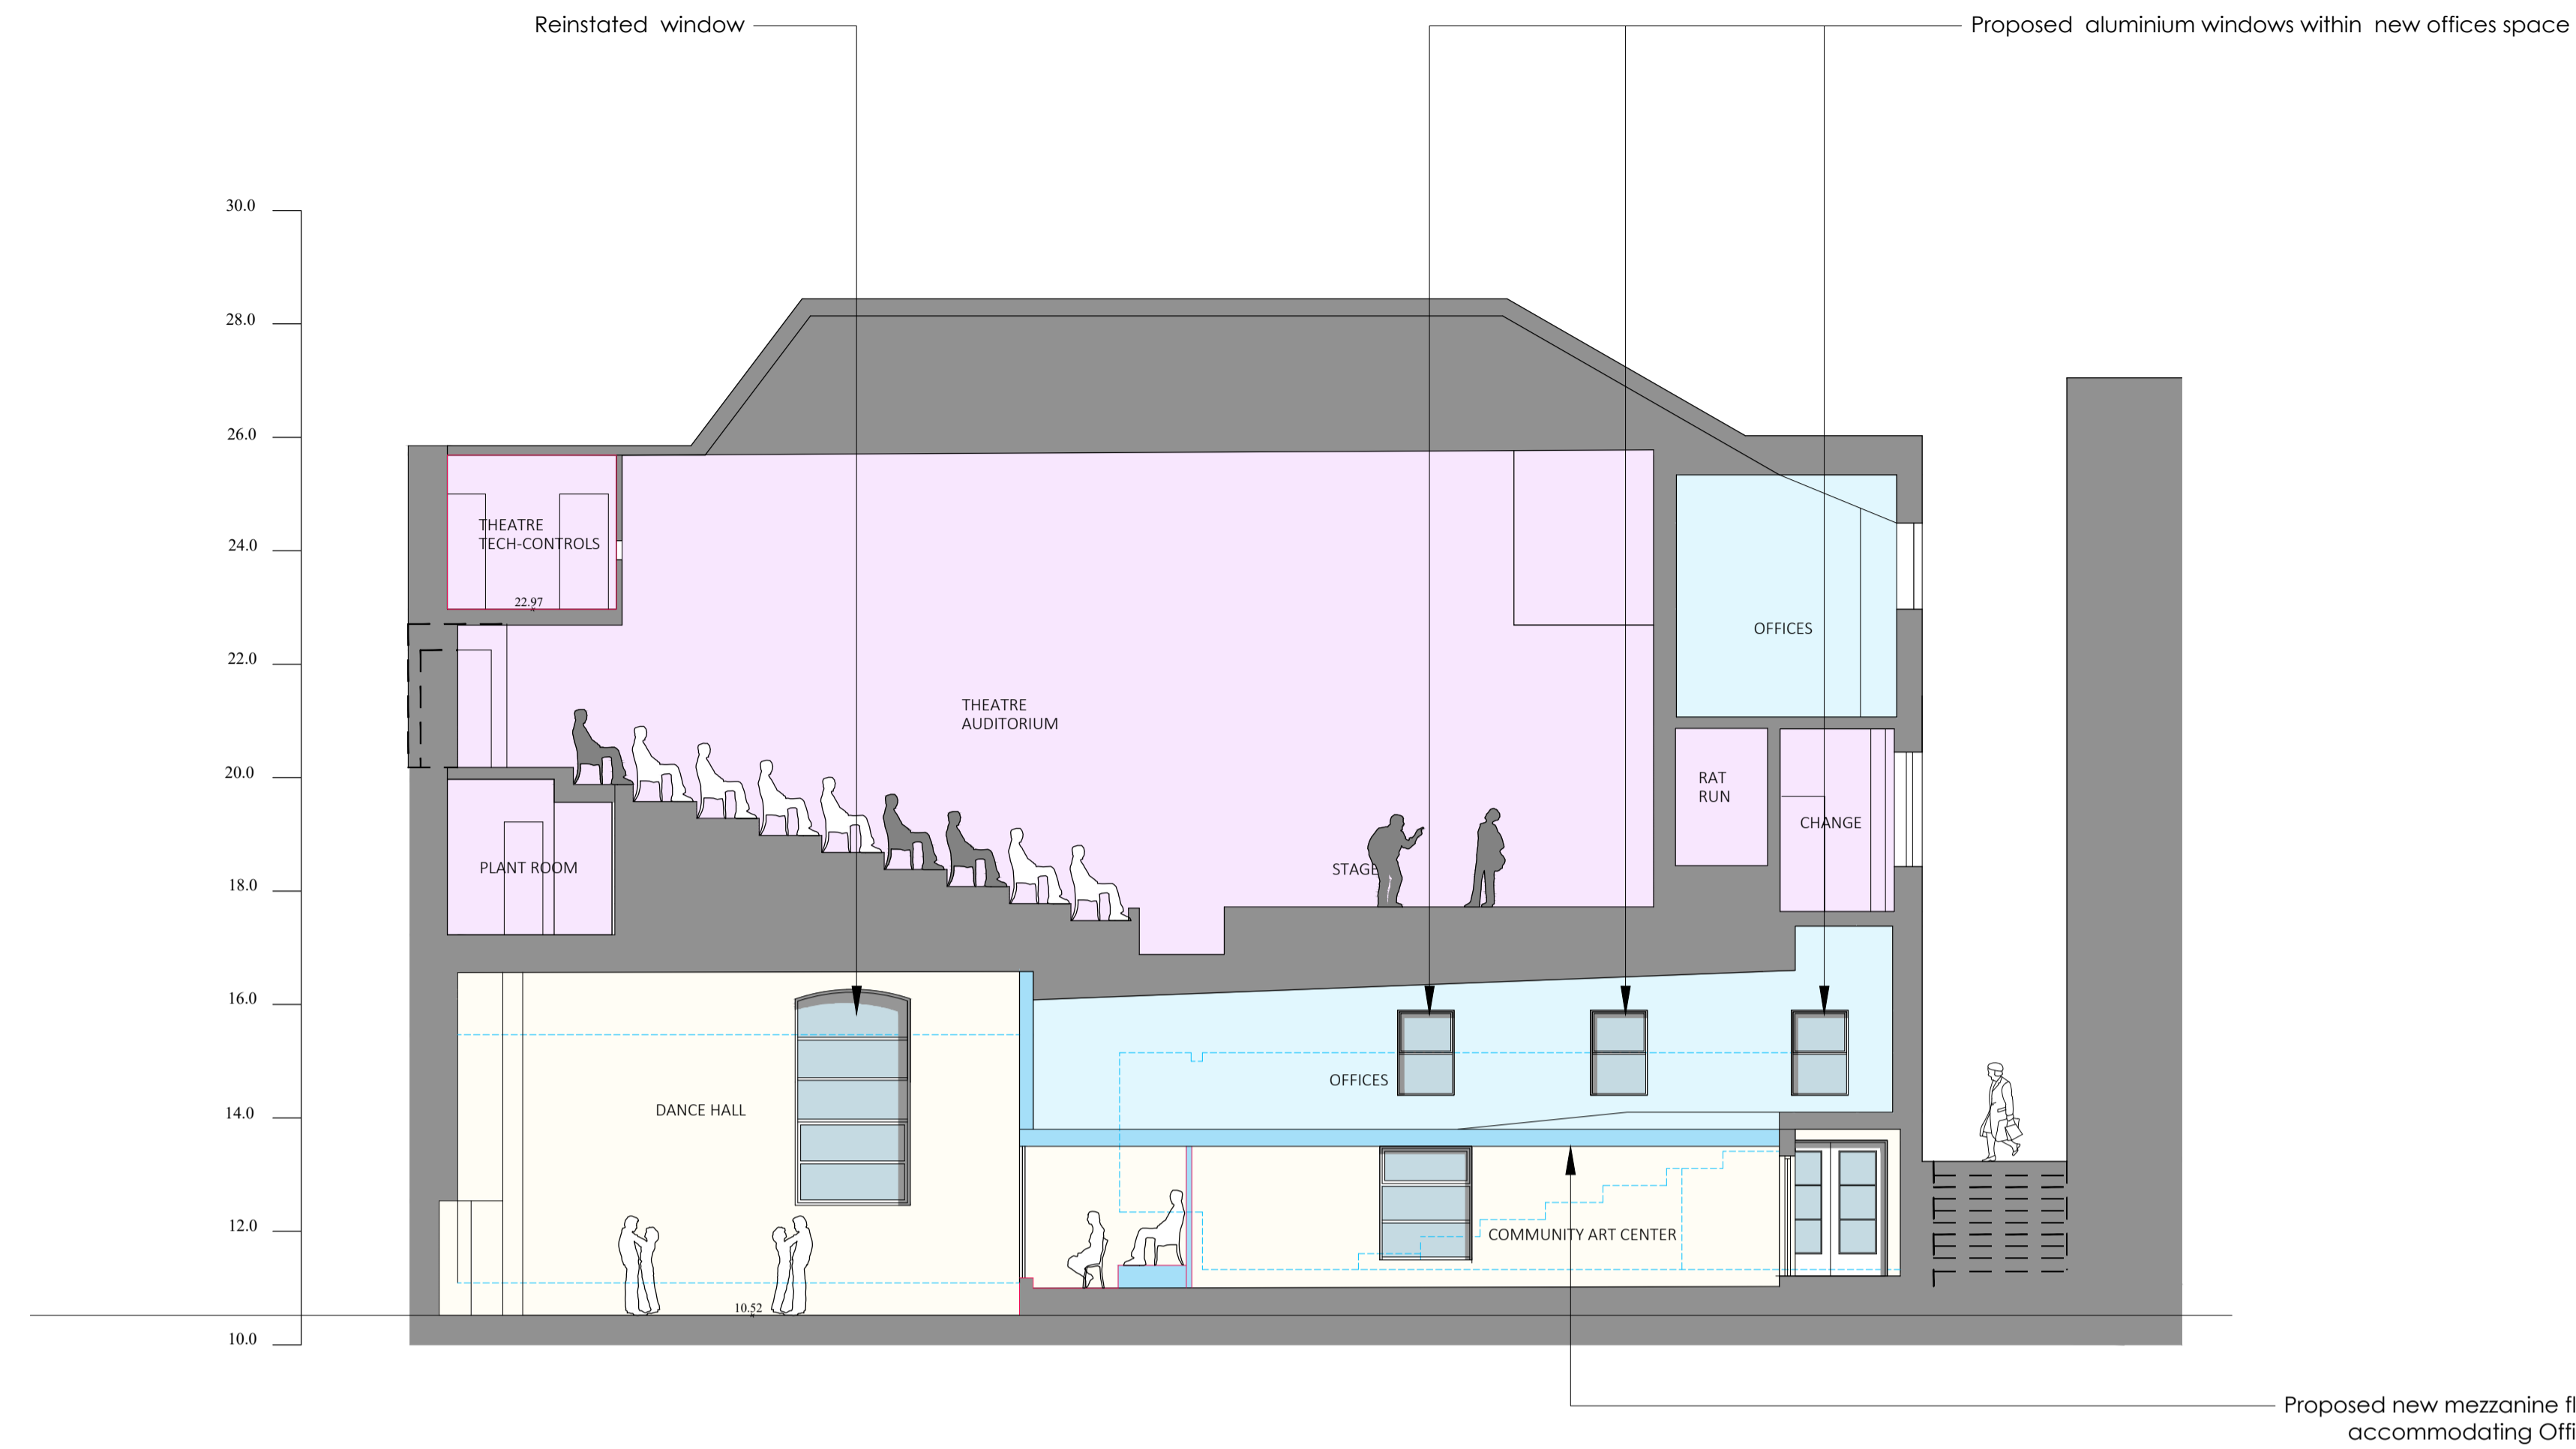

- DRAWING KEY**
- Existing walls
 - Proposed walls/floors
 - Demolition
 - Floor infill
 - Theatre Use
 - Community Art Center Use
 - Office Use

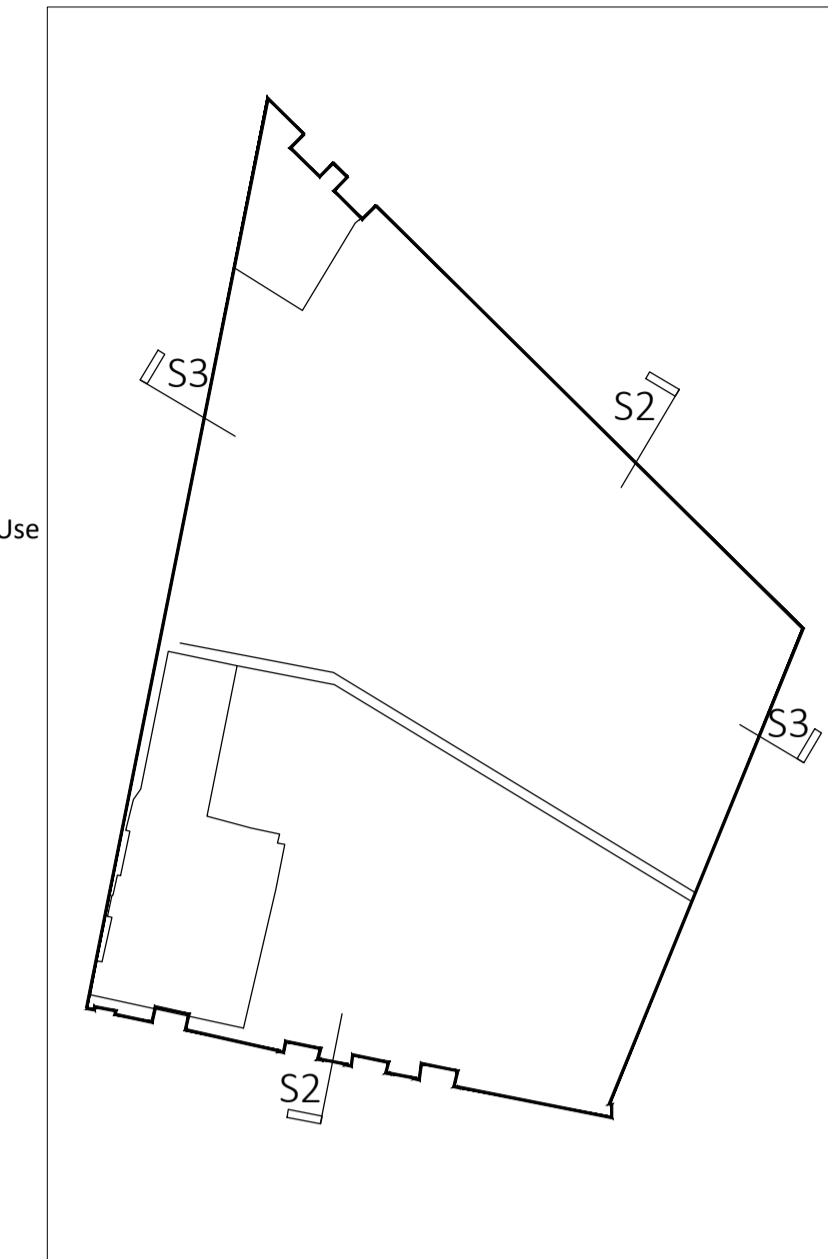

Section 3

revisions:

status:
PLANNING

project:
Alterations and change of use of
the present Cinema to form
Theatre, Community Art Center
and Office space.
Abbey Road, Torquay

drawing title:
Proposed sections

scale:
1/100 @ A1


P05

job no:
2456


date:
June 2022

rev:

narracotts
architects
2nd Floor, Harbour Point,
Victoria Parade, Torquay.
E : architects@narracotts.co.uk
W : www.narracotts.co.uk
T : 01803 293224

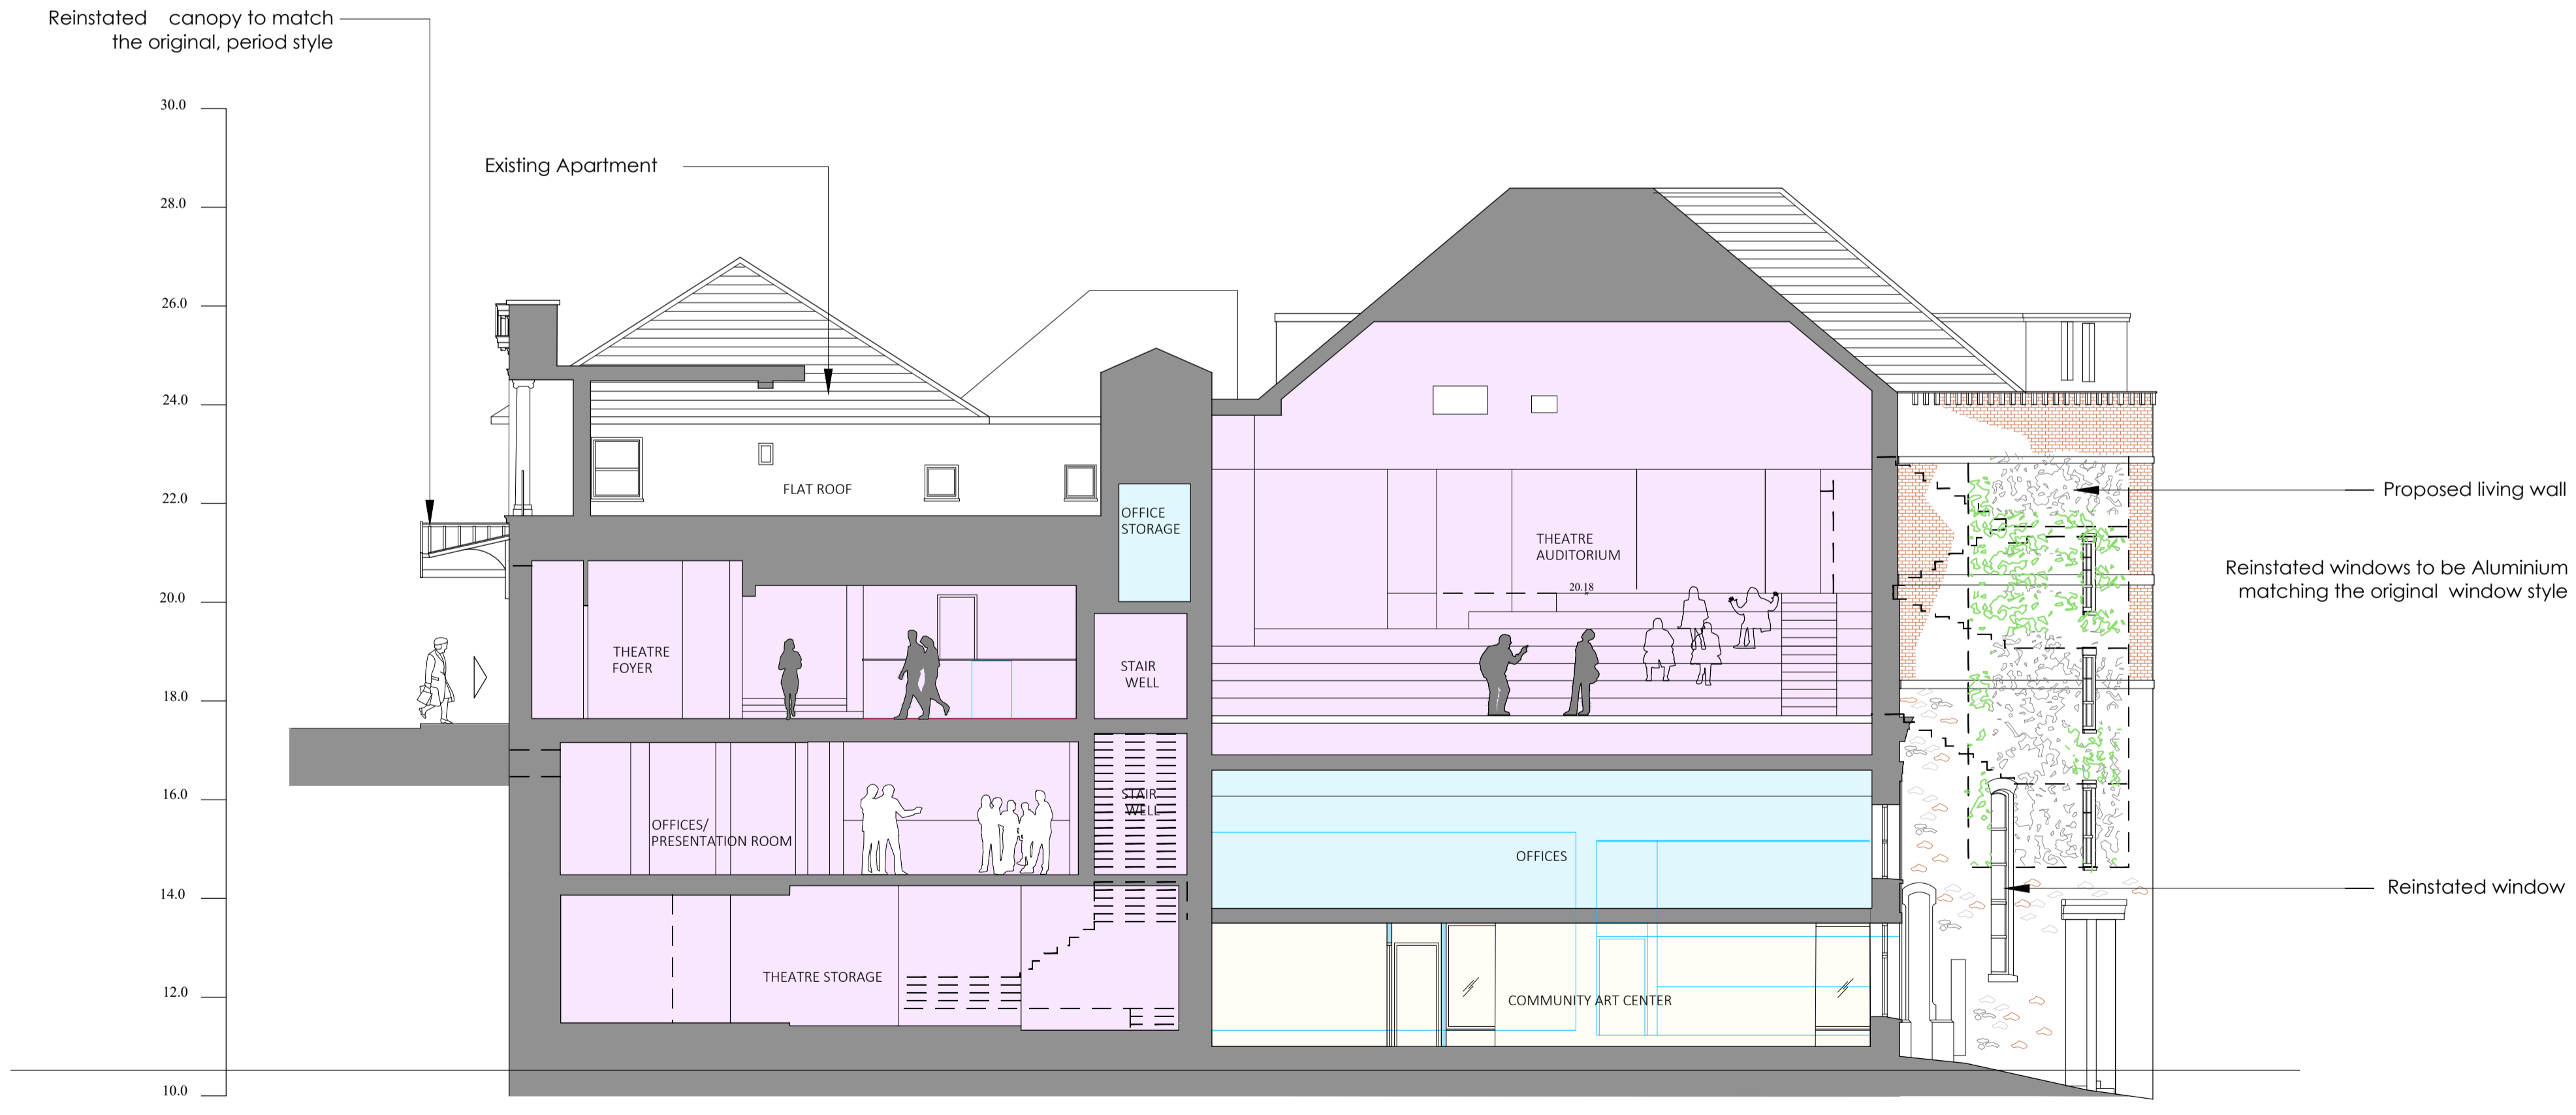

Section 2

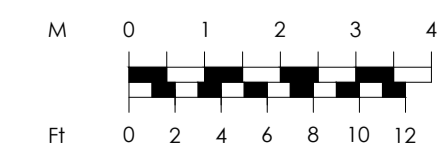

1:100

